

No building permit may be issued based on this permit. DA



CONSTRUCTION AUTHORIZATION

Carteret County Health Department

Environmental Health Division

3820 Bridges St. Suite A

Morehead City NC 28557

Phone: 252-728-8499 Fax: 252-222-7753

For Office Use Only

Page 1 of 2

*CDP File Number 225086 - 3

County ID Number: 748101297486000

Evaluated For: REPAIR

PERMIT VALID UNTIL: 03 / 27 / 2022

Open Pump System Sheet

Applicant: Charles Price
 Address: 390 Seashore Drive
 City: Atlantic
 State/Zip: NC 28511
 Phone #: (252) 838-2300

Property Owner: Charles Price
 Address: 390 Seashore Drive
 City: Atlantic
 State/Zip: NC 28511
 Phone #: (252) 838-2300

Address 710 HWY 70 SEA LEVEL

Road # SEA LEVEL NC 28577

Property Location & Site Information

Subdivision:

Phase:

Lot:

Township:

Directions

Structure: SINGLE FAMILY

of Bedrooms: 2

of People: 4

*Water Supply: N/A

System Specifications

*Site Classification:

Saprolite System? Yes No

Design Flow: 240

Soil Application Rate: _____

*System Classification/Description:

TYPE III C. GRAVITY FILL SYSTEM

*Proposed System: CONVENTIONAL

Nitrification Field 540 Sq. ft.

No. Drain Lines 3

Total Trench Length: 180 ft.

Trench Spacing: 9 Inches O.C.

Trench Width: 3 Feet O.C.

Aggregate Depth: 12 inches Inches Feet

Minimum Trench Depth: 6 Inches

Maximum Trench Depth: 6 Inches

Minimum Soil Cover: 6 Inches from "Natural Ground Level"

Maximum Soil Cover: 12 Inches "Natural Ground Level"

*Distribution Type: GRAVITY FILL SYSTEM

Septic Tank: 1000 Gallons

Pump Required: Yes No

Pump Tank: _____ Gallons

Grease Trap: _____ Gallons

Septic Tank Installer I II III IV

Grade Level Required:

The issuance of this permit by the Health Department in no way guarantees the issuance of other permits. The permit holder is responsible for checking with appropriate governing bodies in meeting their requirements.

*Permit Conditions

No building permit may be issued based on this permit.

This Authorization for Wastewater System Construction shall be valid for a person equal to the period of validity of the Improvement Permit, not to exceed five years, and may be issued at the same time the Improvement Permit issued (NCGS 130A-338(b)). If the installation has not been completed during the period of validity of the Construction Permit, the information submitted in the application for a permit or Construction Authorization is found to have been incorrect, falsified or changed, or the site is altered, the permit or Construction Authorization shall become invalid, and may be suspended or revoked (.1937(g)). The person owning or controlling the system shall be responsible for assuring compliance with the laws, rules, and permit conditions regarding system location, installation, operation, maintenance, monitoring, reporting and repair (1938(b)).

*Authorized State Agent: 1830 - Guthrie, Amy

Amy Guthrie

Date of Issue: 03 / 27 / 2017

Owner/Applicant Signature: _____

Site Plan/Drawing attached.

Malfunction Log Yes

Hand Drawing

Import Drawing

CONSTRUCTION AUTHORIZATION
Carteret County Health Department

Environmental Health Division

3820 Bridges St. Suite A

Morehead City NC 28557

No building permit may be issued based on this permit.

CDP File Number: 225086 - 3

County File Number: 748101297486000

Date: 03/27/2017

Click below to import an image from an external location: Drawing Type: Construction Authorization


Preconstruction conference prior to any site disturbance

* Remove ~ 12" fill.
Backfill to original grade (after diskling 2"-3" clean sand).
Add 18" clean sand in area shown (45' x 82')

* Do not install in wet conditions.

* Gravel media Required.

* Well permit will be required for the installation of a new well.

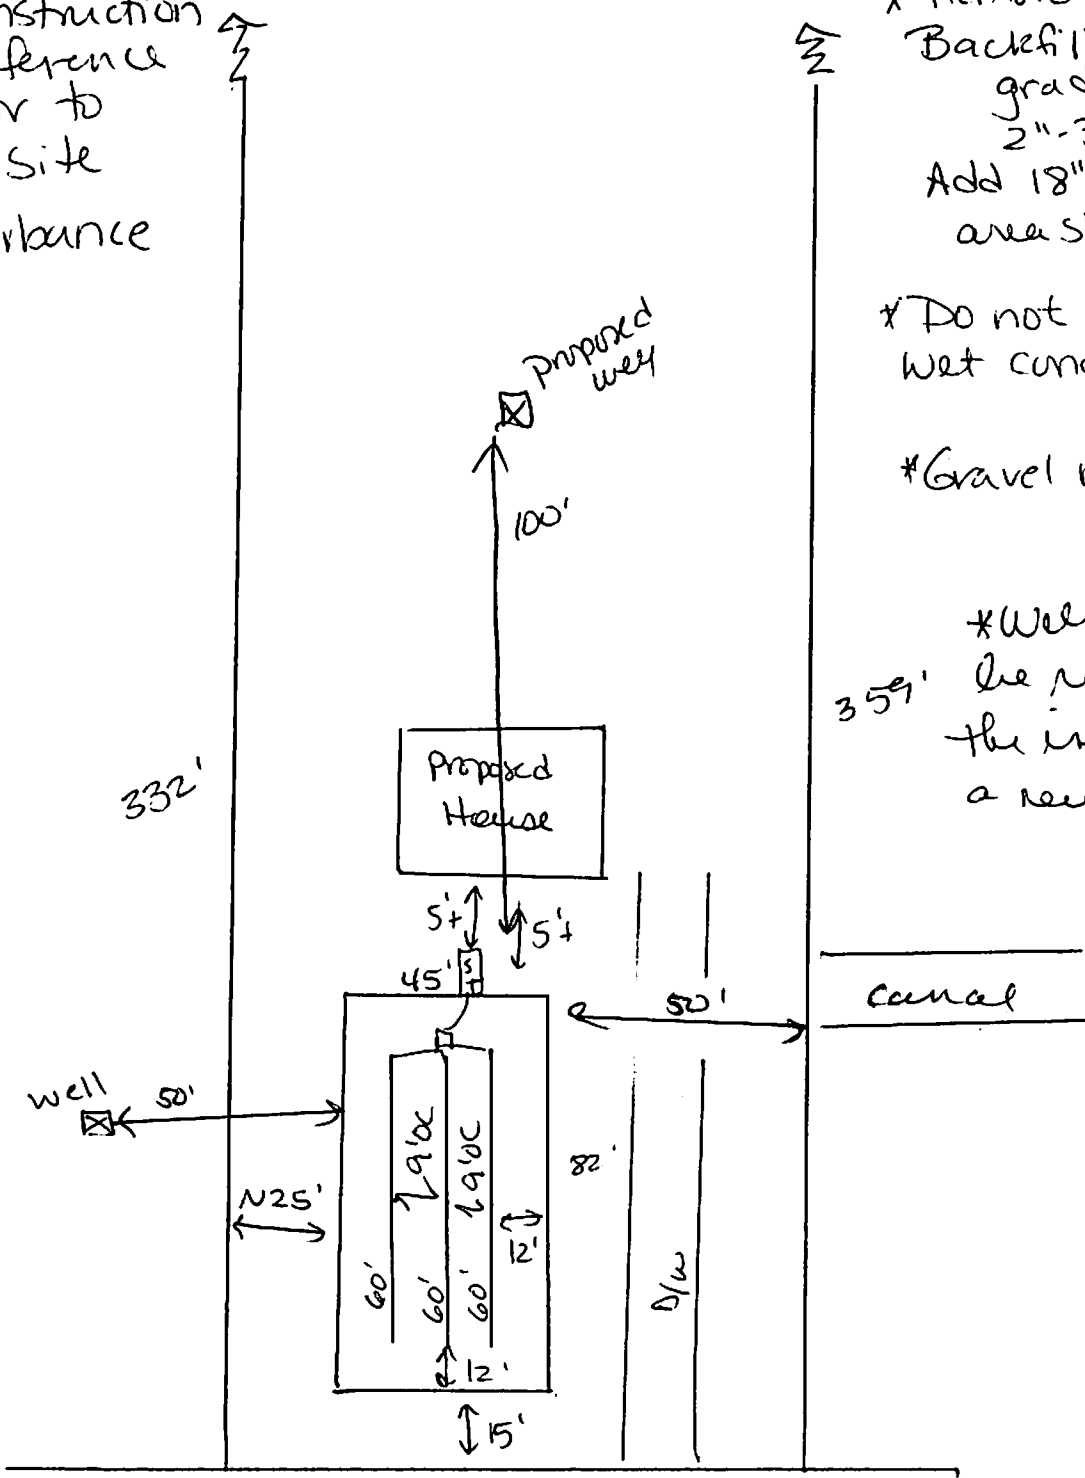

120'
July 70